

**NATIONAL DEPARTMENT OF HEALTH**  
**HEALTH FACILITIES STANDARDS BRANCH**  
 P.O. BOX 807  
 WAIGANI, N.C.D  
 PAPUA NEW GUINEA  
 TELEPHONE NO: 3251066 FAX NO: 3250279


**PROJECT:**  
**COMMUNITY HEALTH POST.**

**DWG. TITLE:**  
**STANDARD FLOOR PLAN**  
**DRAWING OPTION (FOUR) 4**

**MANAGER**  
**SECRETARY**

MARK	DATE	REVISION	APPD	DATE	REF. DWG:
		Revised by Nicholas Posanai on 26/01/13			

**ISSUED FOR STANDARD DESIGN**  
 DWG. NO:  
 SHT NO: 04 OF 04  
 P/SIZE A3 REV. NO:  
 A

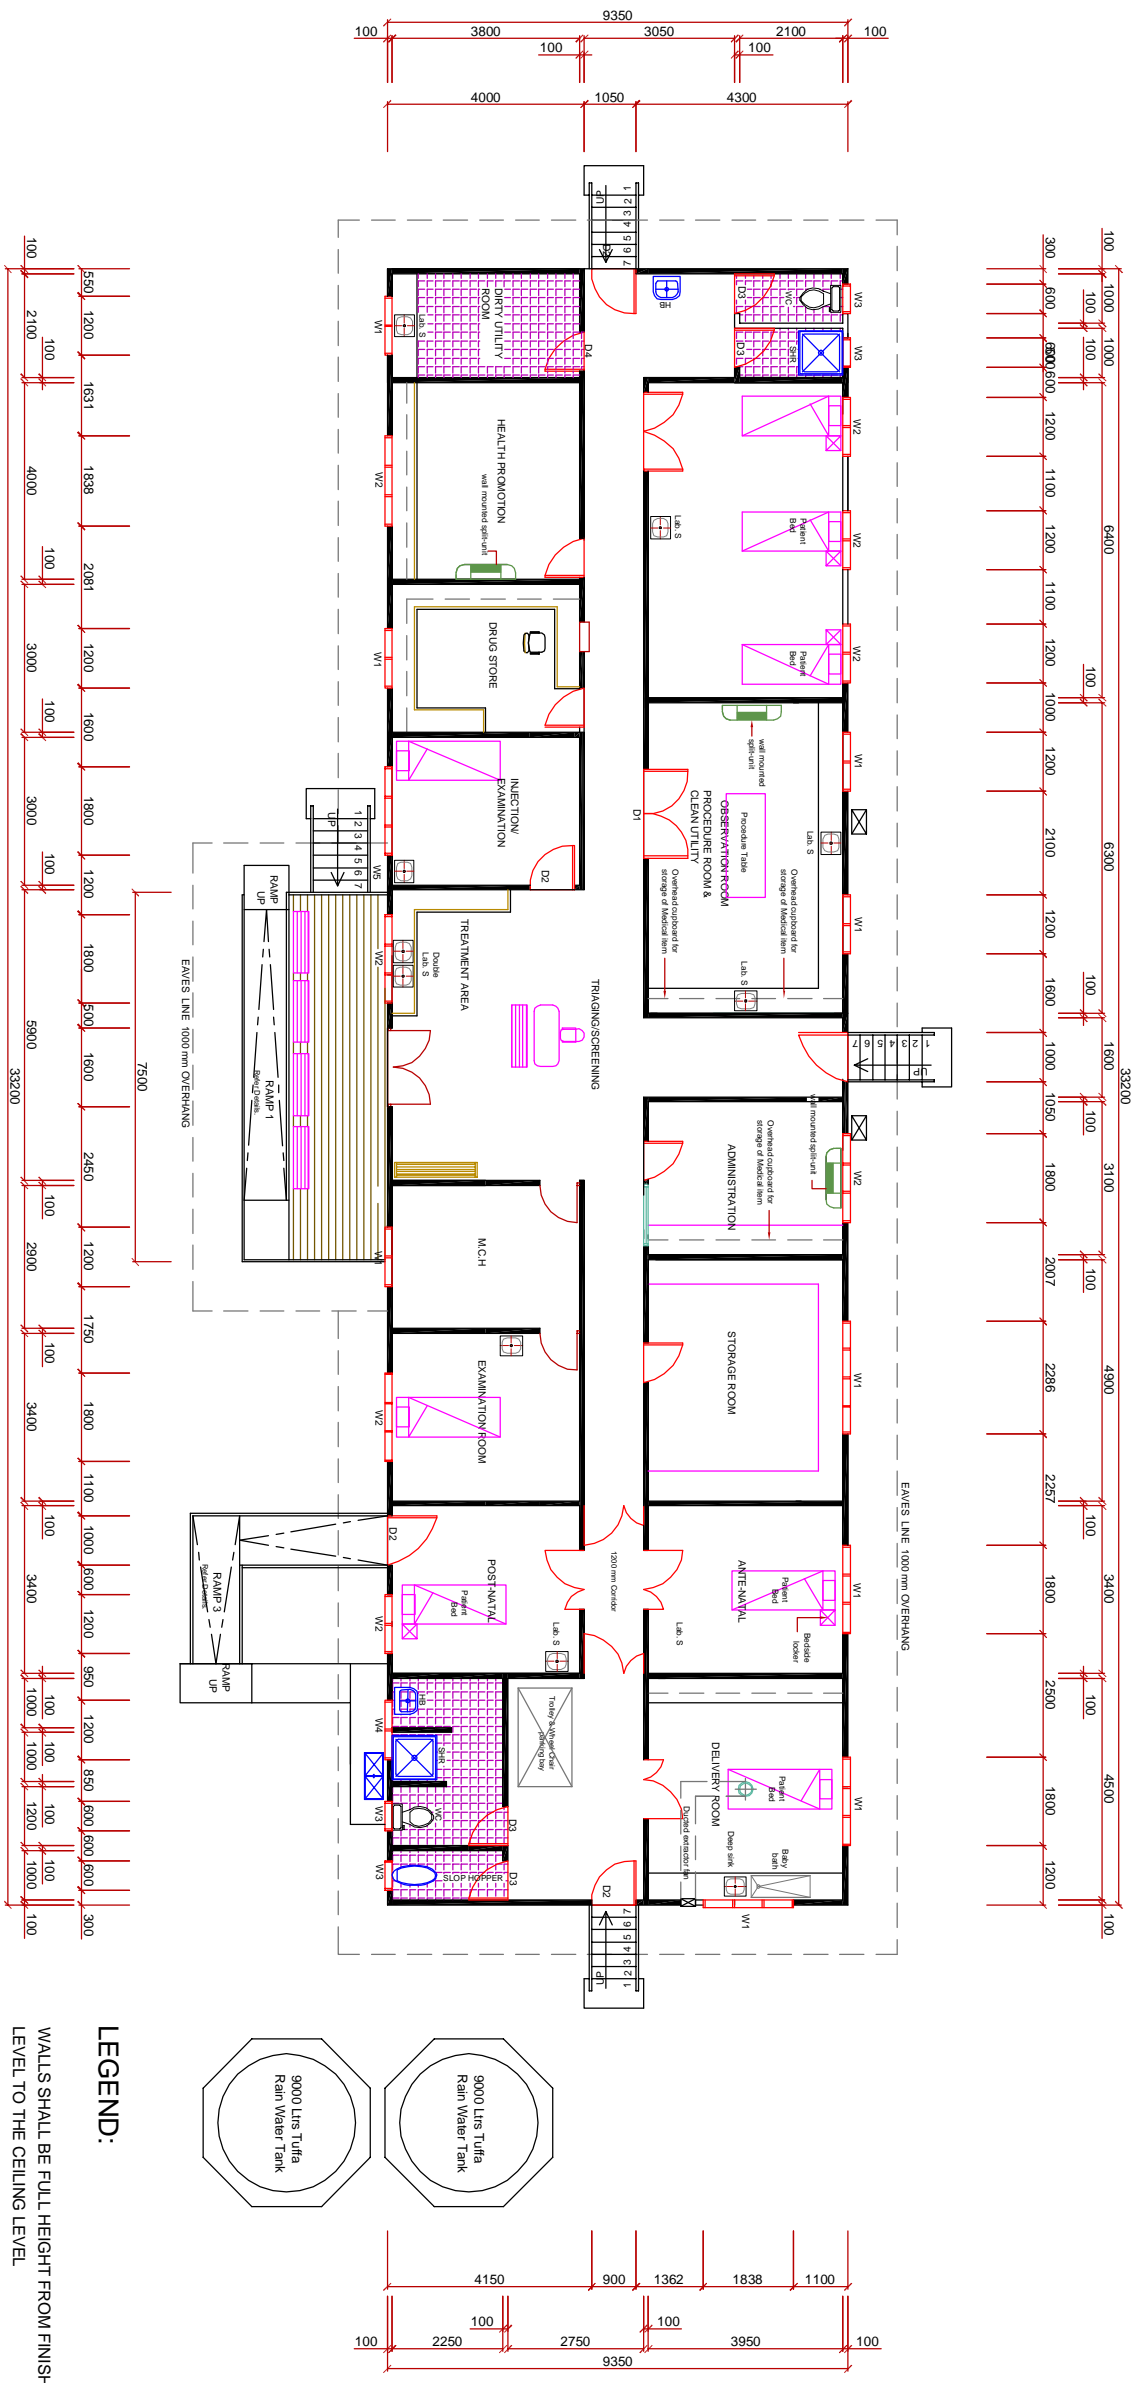

DRAWN BY	DATE DRAWN	DESIGNED BY	CHECKED BY	SCALE	CAD FILE [CAD-FILE]
NPosanai	22/01/13	NPosanai	JMora	1:100	